

PLAT  
OF  
**LORAIN'S ADDITION**  
TO THE  
**TOWNSITE OF FILER**

SCALE: 100' = 1" = 118'

I, Scott Lorain, being duly sworn, do hereby certify that the above plat of Lorain's Addition to the Townsite of Filer in the SW<sup>1/4</sup> of the NW<sup>1/4</sup> of Section 8, T.10S. R.16E. 2M. is correct, and that I am the owner of the above described land and I do intend to include and plat the whole of the same, in the aforesaid addition; and that in consideration of the county recorder filing said plat and the public accepting the same, I do hereby give to the public in fee simple, the streets and alleys as shown.

Signed Scott Lorain

STATE OF IDAHO } ss.  
COUNTY OF CASSIA }

On this the 13th day of March, 1906 person ally appeared before me, a notary public for said county and state, SCOTT LORAIN, known by me to be the owner of said land, and acknowledged the execution of the same.

Signed WILLIAM P. SHINN  
Notary Public

My commission expires  
Feb. 28, 1910.

SEAL  
OF  
NOTARY PUBLIC

I, C.W. LEVISEE, licensed surveyor being duly sworn, do hereby certify that I have correctly surveyed Lorain's Addition to the Townsite of Filer in the SW<sup>1/4</sup> of the NW<sup>1/4</sup> of Section 8, T.10S. R.16E. 2M. and that the accompanying plat accurately represents the same as marked out on the grounds with stone monuments set as shown by circles.

Signed C.W. LEVISEE

STATE OF IDAHO } ss.  
COUNTY OF CASSIA }

Subscribed and sworn to before me, a notary public in and for said county and state, on this the 13th day of March, 1906.

Signed WILLIAM P. SHINN.

My commission expires  
Feb. 28, 1910.

SEAL  
OF  
NOTARY PUBLIC


#3854

STATE OF IDAHO } ss.  
COUNTY OF CASSIA }

I hereby certify that this instrument was filed for record at request of SCOTT LORAIN at 45 min. past 2 o'clock, P.M. this 30th day of APRIL A.D. 1906. in my office and duly recorded in Book \_\_\_\_\_ of \_\_\_\_\_ page \_\_\_\_\_

By \_\_\_\_\_ Deputy  
Fees \$ 50.00 Paid.

Twin Falls County, Idaho  
Recorded for:  
LORAIN, SCOTT  
03:45:00 pm Apr 20, 1906  
0000 - 003854

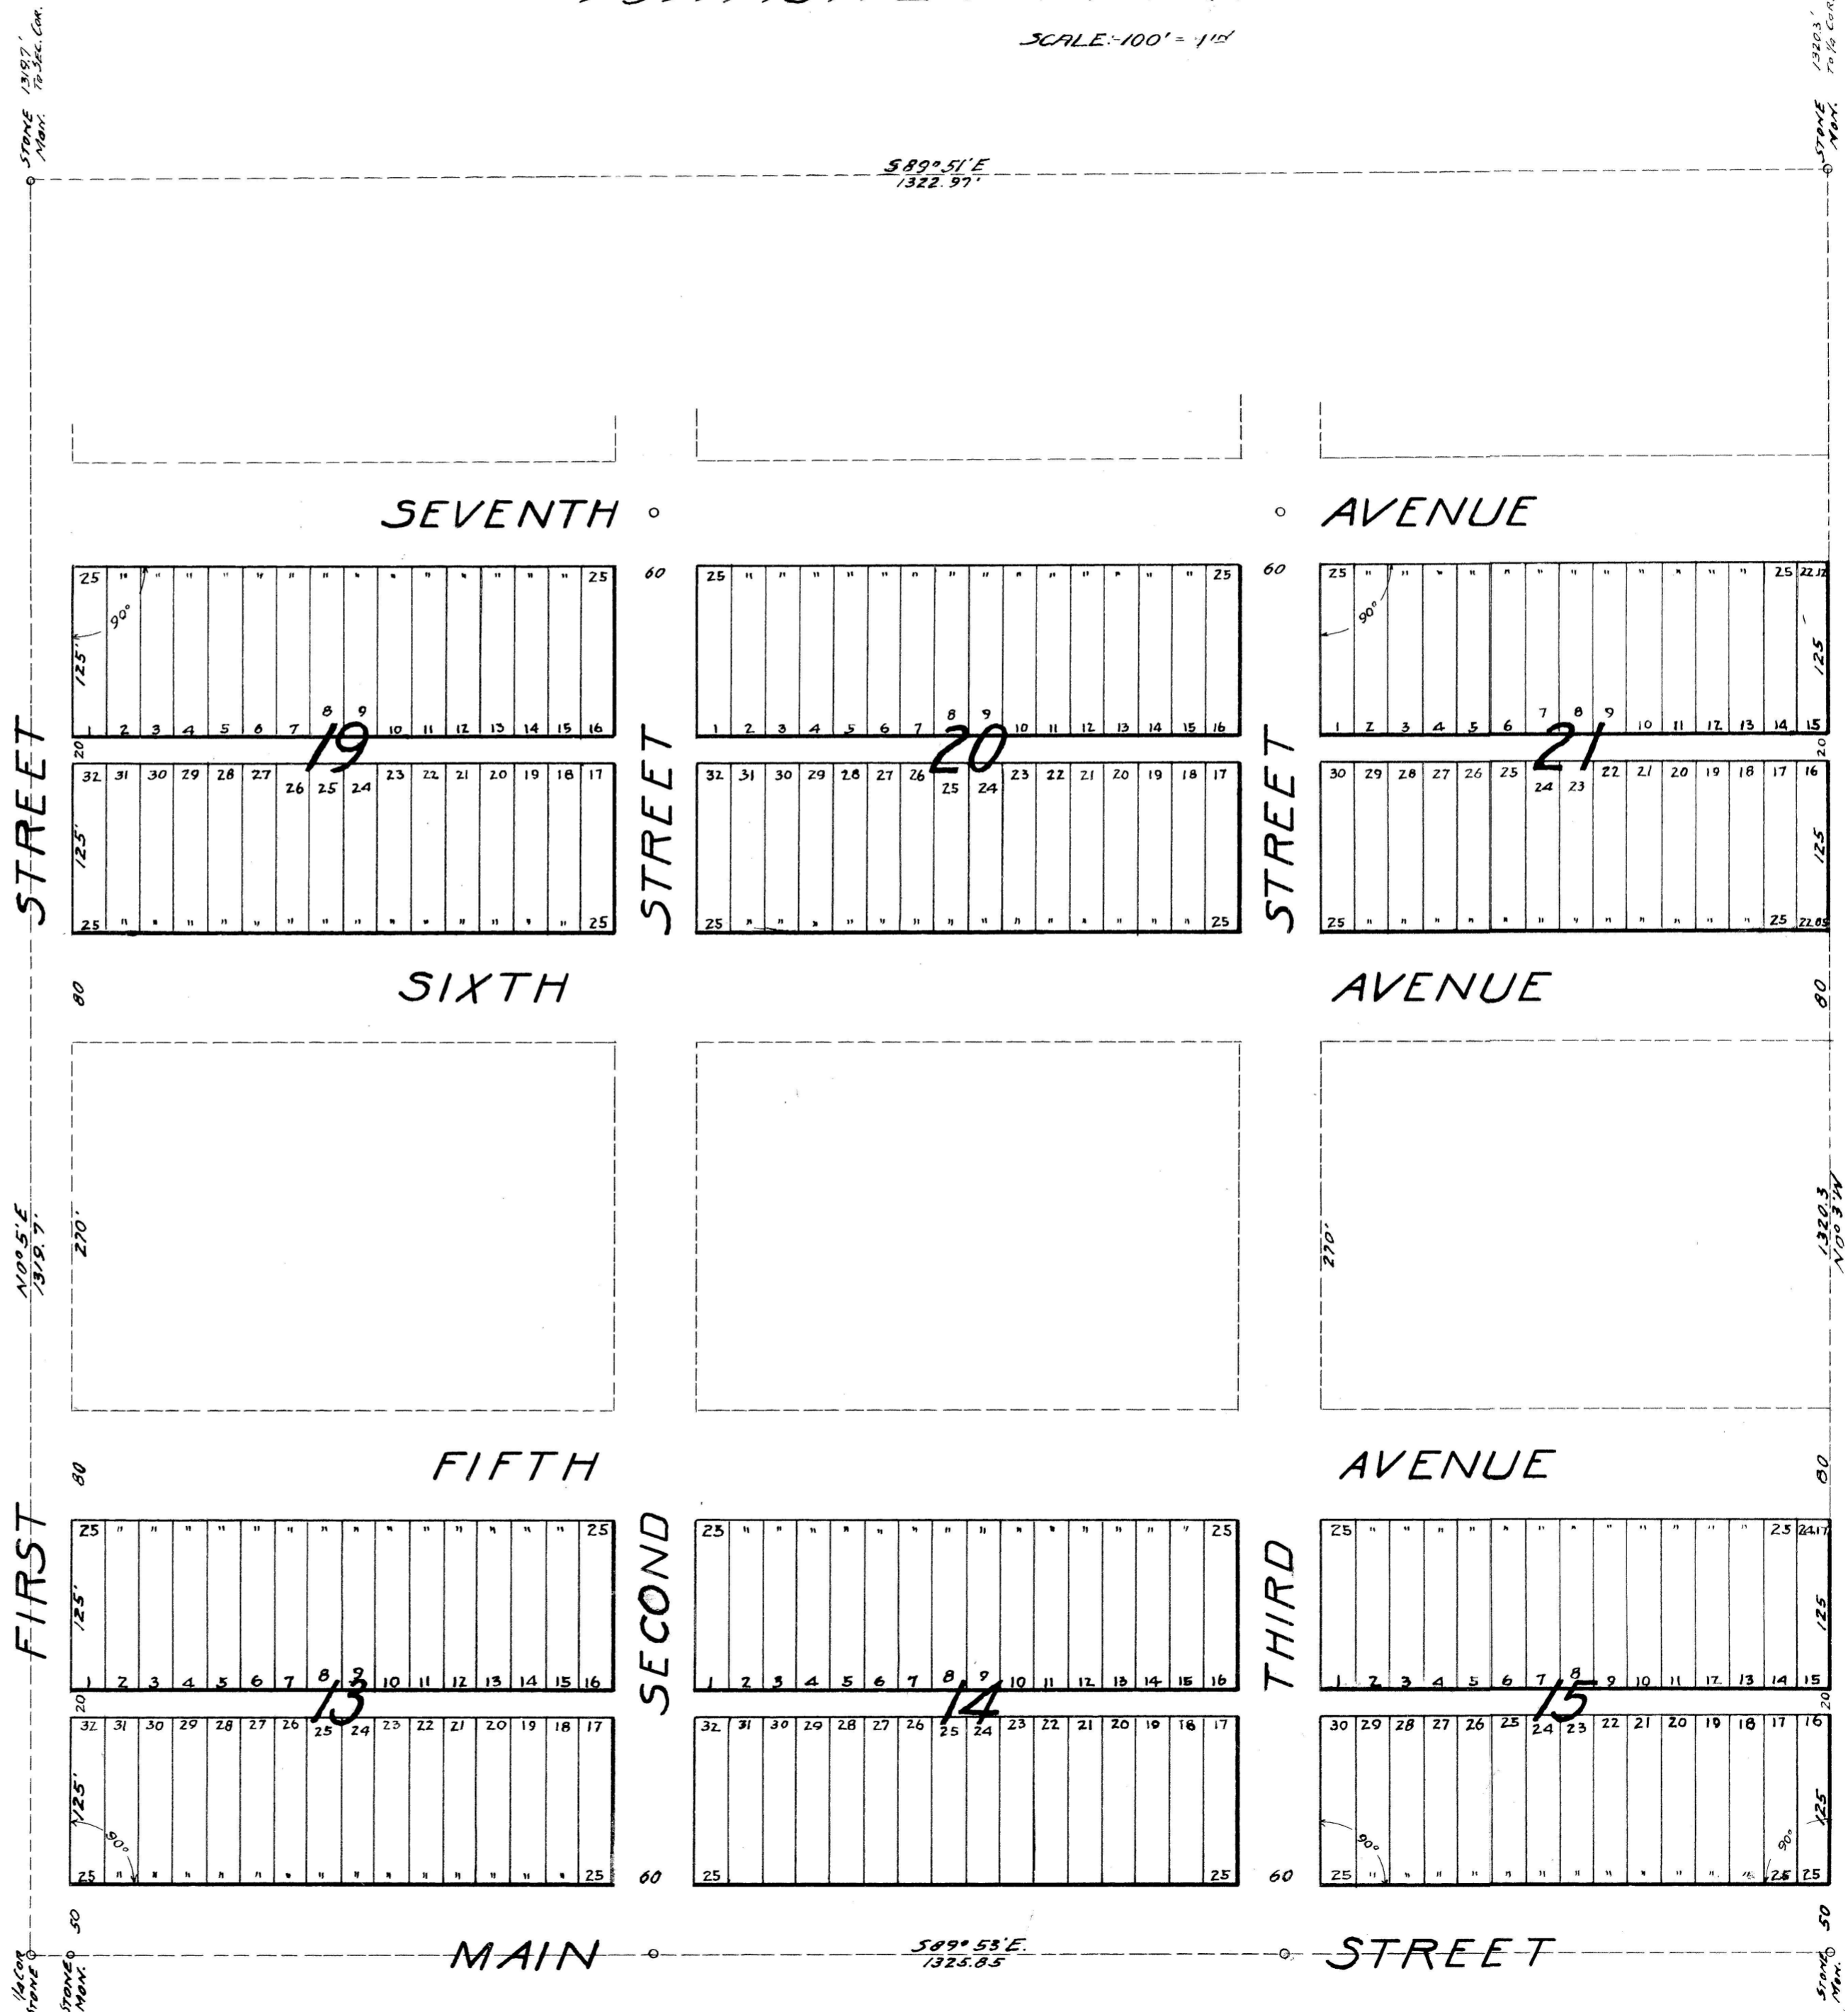

1325.85 7th cont. of Sec.