


MASONIC TEMPLE SUBDIVISION

LOTS 29, 30, 31 & 32, BLOCK 101.
TWIN FALLS, IDAHO.

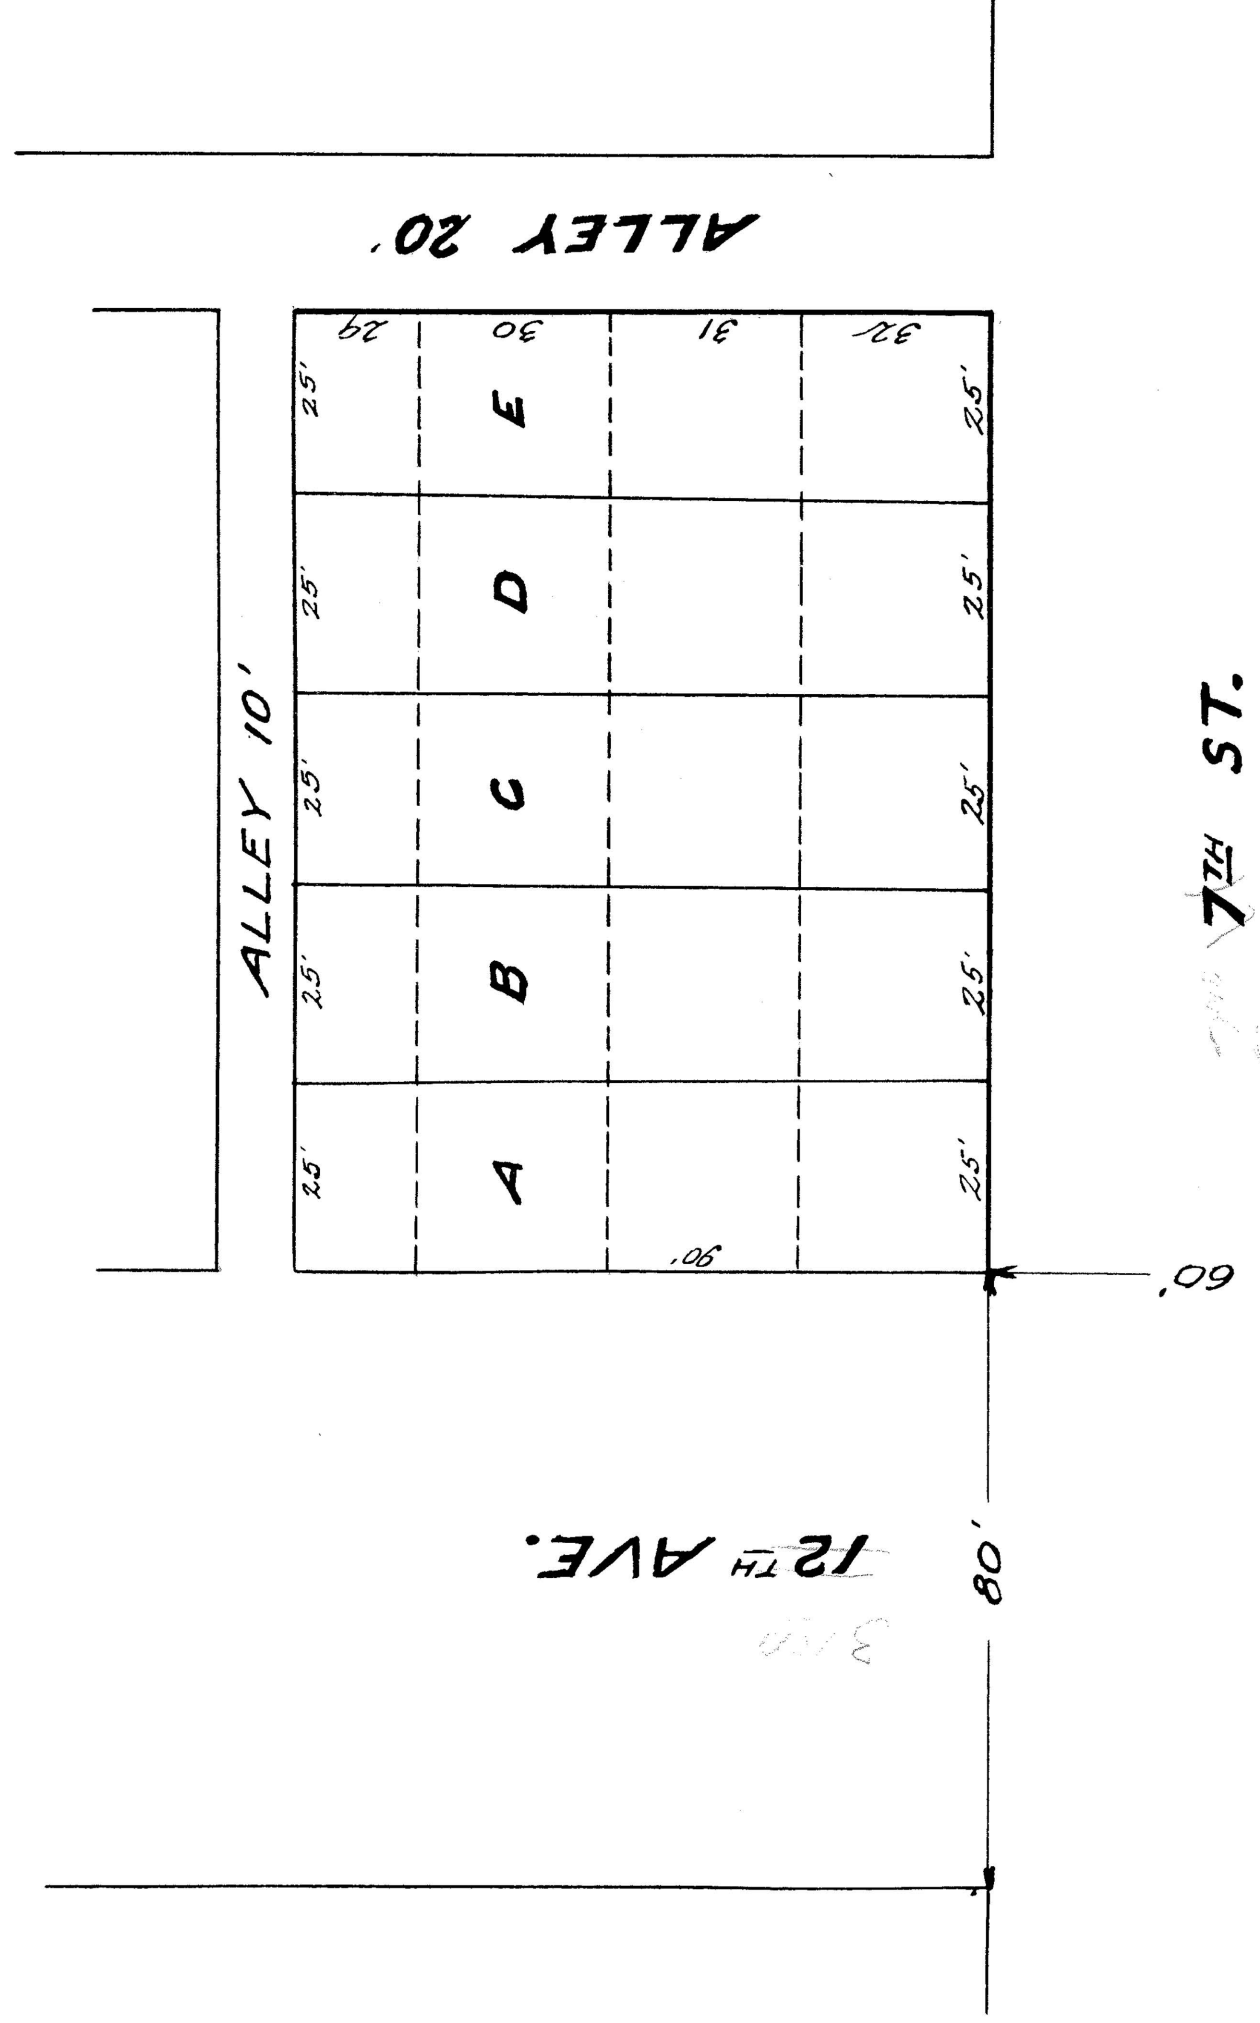

STATE OF IDAHO }
COUNTY OF TWIN FALLS } s.s.

I, hereby certify that I am the person who surveyed Lots 29, 30, 31 & 32, Block 101 and that the accompanying plat is a true and correct representation of the same as marked out upon the ground.

Chas H. Mull,
Licensed Surveyor.

Subscribed and sworn to before me this 18th day of December, 1909

Geo. F. Sprague
Notary Public

STATE OF IDAHO }
COUNTY OF TWIN FALLS } s.s.

KNOW ALL MEN BY THESE PRESENTS, That I, Geo. D. Aiken do hereby certify that the following is a correct description of the land included in the accompanying plat to-wit: Lots 29, 30, 31 & 32 of Block 101, of the City of Twin Falls, according to the recorded plat of Twin Falls Lumber Company on file and of record in the Recorder's office of Twin Falls County, State of Idaho, and that I am the owner of said land and it is my intention, and I do hereby include the same in the accompanying plat as Masonic Temple Subdivision of said Lots, and in consideration of the filing of said plat, and the acceptance of the same by the public I do hereby grant and convey to the public forever in fee simple for public use such portion of said premises platted as are set apart for an alley.

WITNESS my hand this 18th day of December 1909
Geo. D. Aiken

STATE OF IDAHO }
COUNTY OF TWIN FALLS } s.s.

On this 18th day of December, in the year 1909, before me George F. Sprague, a Notary Public in and for said county personally appeared Geo. D. Aiken known to me to be the same person whose name is subscribed to the within and foregoing instrument and acknowledged to me that he executed the same, in witness whereof I have hereunto set my hand and affixed my official seal the day and year in this certificate first above written.

Geo. F. Sprague.

Notary Public

Accepted and approved by the Mayor and Council of the City of Twin Falls, Idaho this 17th day of January 1910.
Attest STUART H. TAYLOR, City Clerk

STATE OF IDAHO }
COUNTY OF TWIN FALLS } s.s.

I hereby certify that this instrument filed for record at request of Masonic Temple Bldg. at 15 minutes past 4 o'clock P.M. this 6 day of May A.D. 1910 in my office and duly recorded in book 2, of plats, at page 17.

Fees \$3.50 pd.

19220

Recorded for:
MASONIC TEMPLE
Twin Falls County, Idaho
C. J. HARR, Mayor.