


PLAT
OF
MURTAUGH
ORCHARD ADDITION
TWIN FALLS, IDAHO
March 10th 1916. Scale 1"=100'

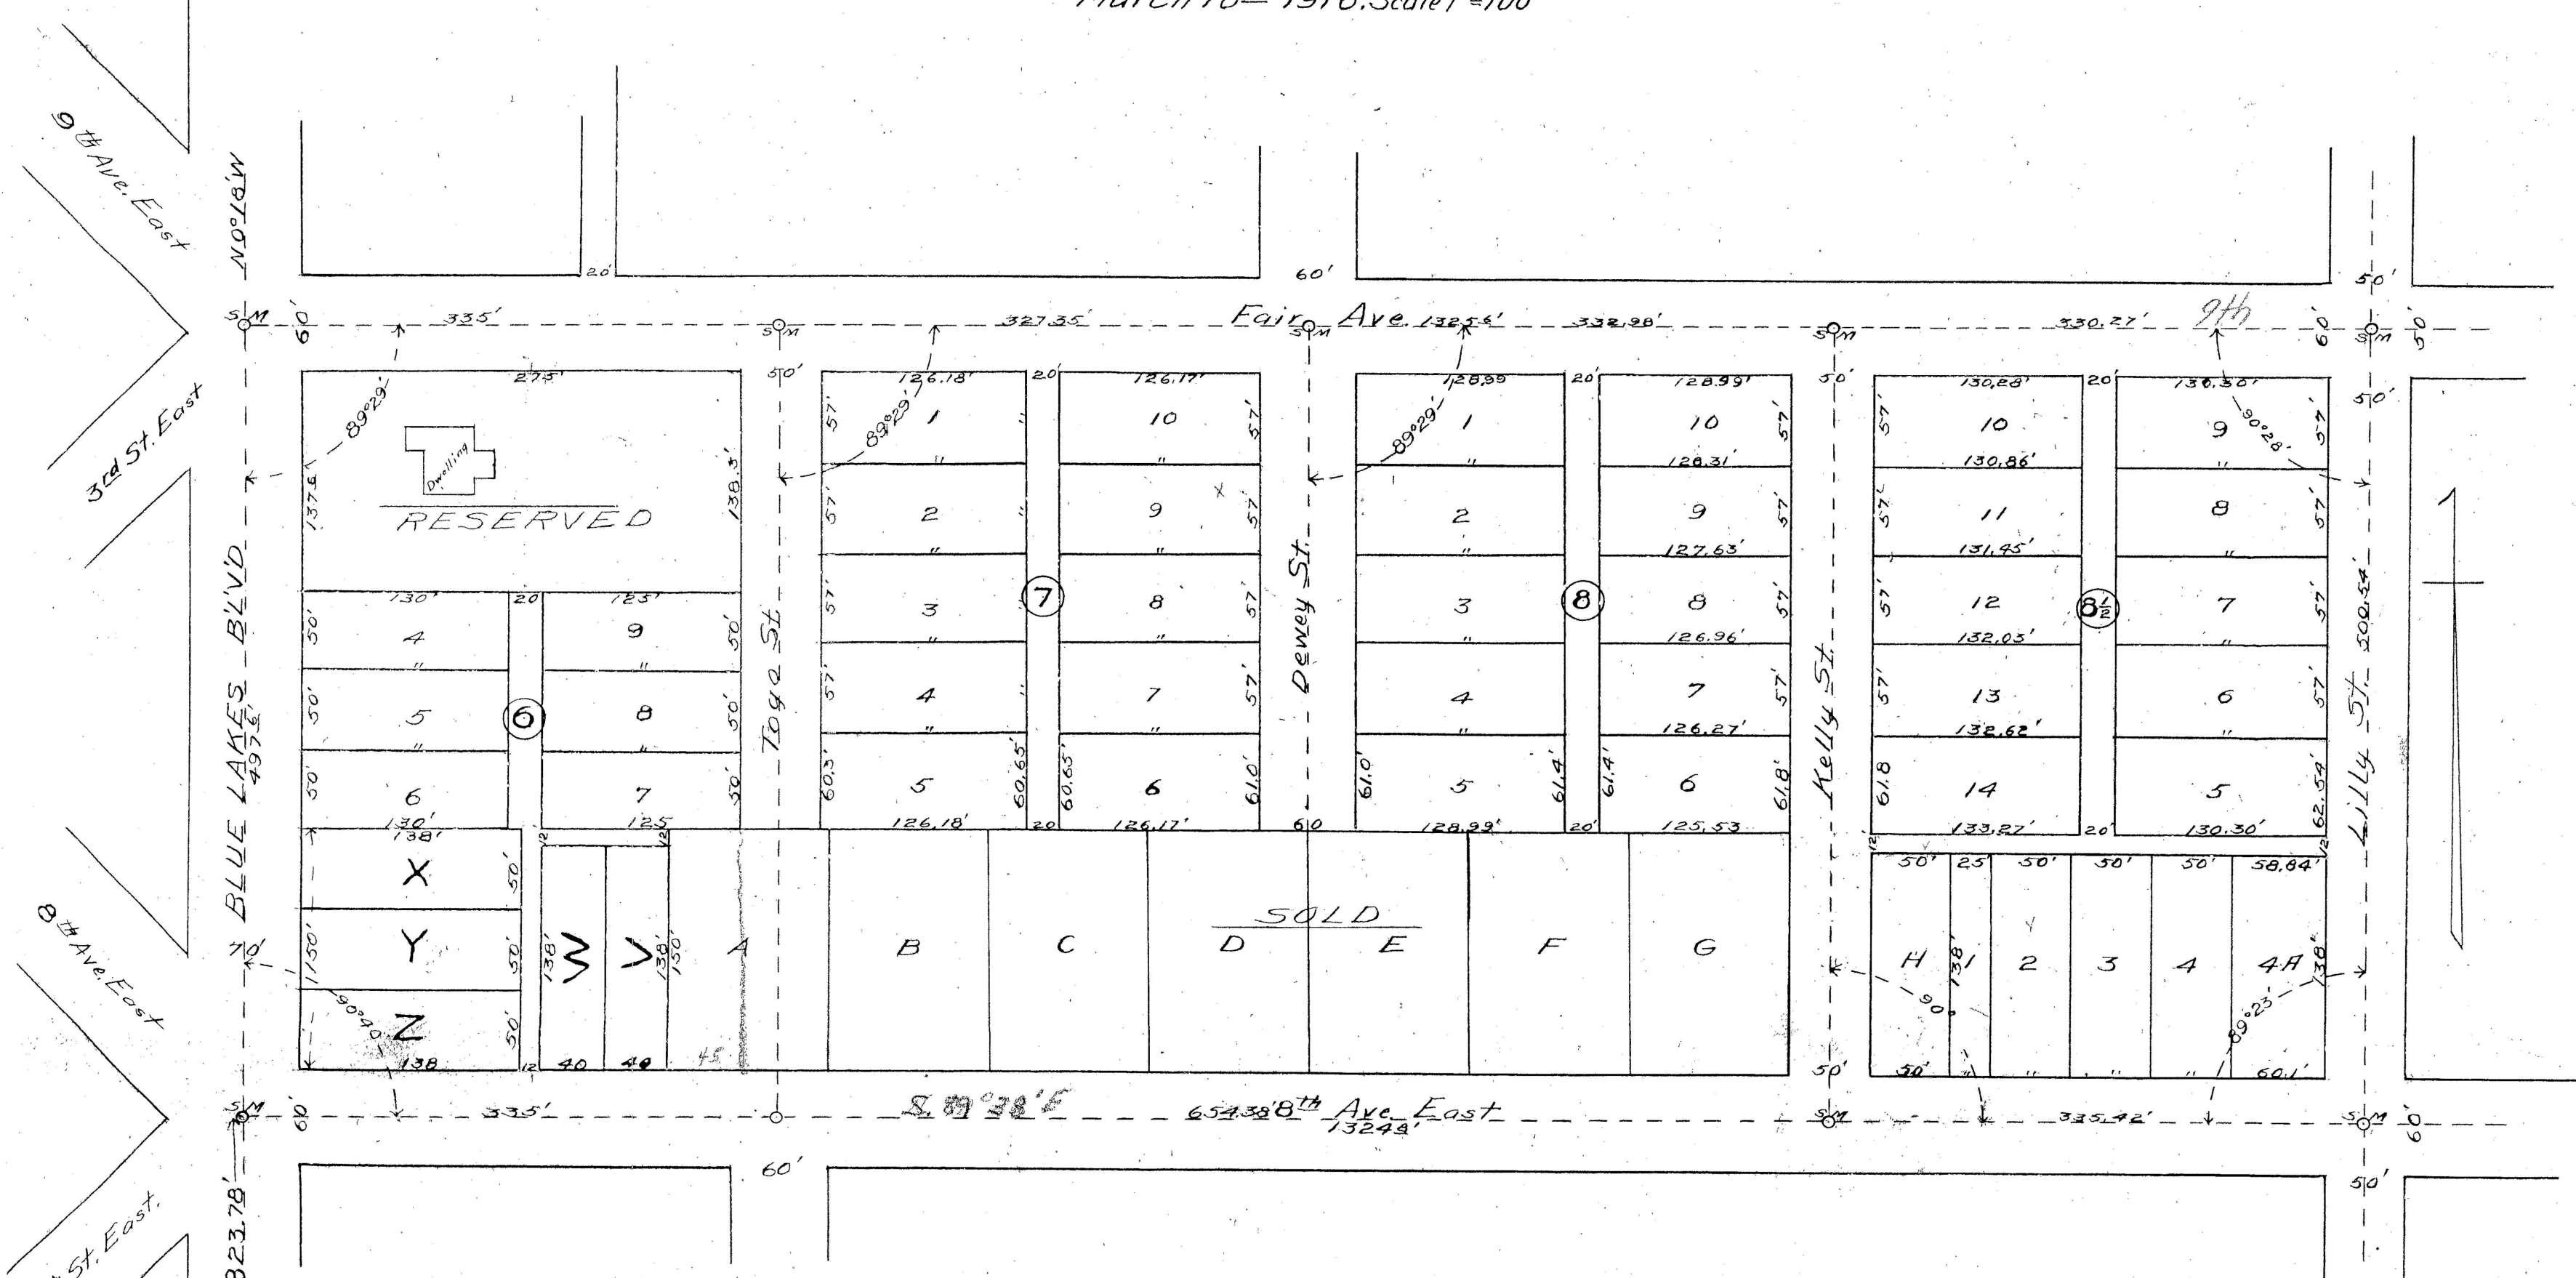

STATE OF IDAHO ss.
COUNTY OF TWIN FALLS

I, J. M. Burkett, hereby certify that I am the person who surveyed Murtaugh's Orchard Addition to Twin Falls, Idaho, and that the accompanying plat is a true and correct representation of same as laid out upon the ground.

J. M. Burkett,
Licensed Surveyor.

Subscribed and sworn to before me this 13th day of March, 1916.

Henry J. Wall,
Notary Public.

Submitted to the City Council of Twin Falls, Idaho, Approved and accepted this 8th day of April, 1916.

Attest:
Reese M. Williams,
City Clerk,
Filed April 8th 1916.
Reese M. Williams,
City Clerk.

STATE OF IDAHO ss.
COUNTY OF TWIN FALLS

KNOW ALL MEN BY THESE PRESENTS that I, the undersigned, do hereby certify that the following is a true and correct description of the land included in the MURTAUGH ORCHARD ADDITION which is included herewith, said land being known and described as a portion of the SW 1/4 of NW 1/4 Sec. 15 T10S, R1E, B1M.

And I do further certify that it is my intention to include the same in the said plat thereof, and that in consideration of the filing of said plat by the County Recorder of Twin Falls County, Idaho, and the acceptance by the public of said streets and alleys shown on said plat, do hereby give and grant to the public forever, in fee simple, such portion of said premises platted as are on said plat set aside for streets and alleys for public use forever.

M. M. Murtaugh.

STATE OF IDAHO ss.
COUNTY OF TWIN FALLS

On this 13th day of March, 1916, before me, a Notary Public, in and for said County and State, personally appeared M. M. Murtaugh, known to me to be the person whose name is subscribed to the foregoing dedication of plat and acknowledged to me that he executed the same.

In Witness Whereof I have hereunto set my hand and affixed my official seal the day and year in this certificate first above written.

Henry J. Wall,
Notary Public.

70321

STATE OF IDAHO ss.
COUNTY OF TWIN FALLS

I hereby certify that this instrument filed for record at request of

M. Murtaugh

at 43 minutes past 4

o'clock P. M., this 11

day of Apr. A. D., 1916, in my

office and duly recorded in book

of _____ at

page _____

E. V. Finck

Ex-Officio Recorder.

L. E. Finney

Deputy.

Fees \$3.50 Pd.